


CoSquare

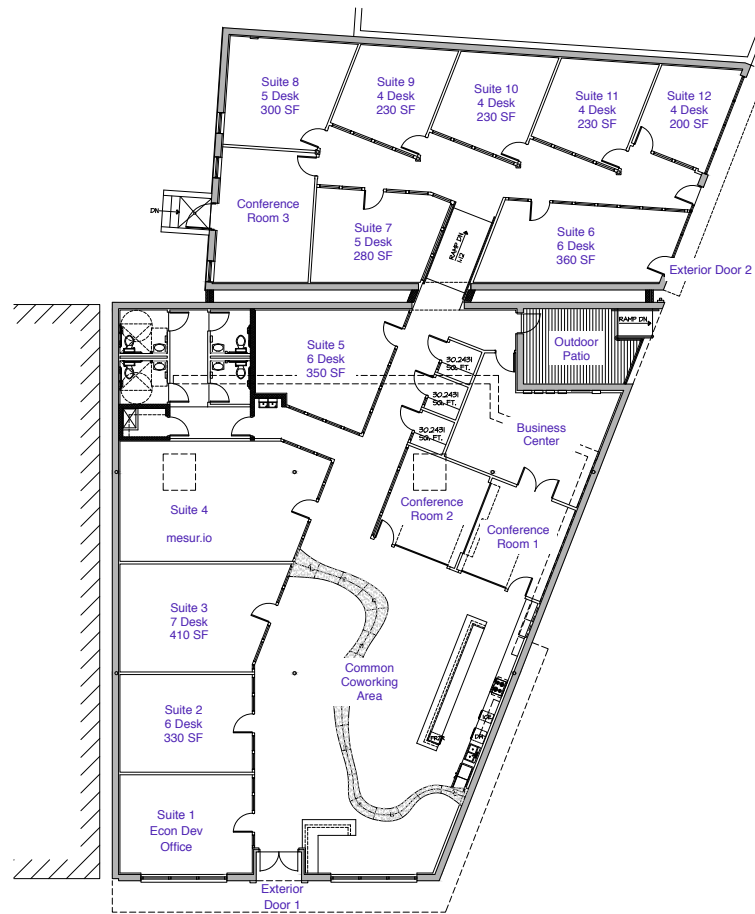

PLAN
SCALE 1/8"=1'-0"

**RAMSAY
BURGIN
SMITH
ARCHITECTS**
221 NORTH MAIN STREET, SUITE 201
RICHMOND, NC 28801
Phone: (704) 385-9121 Fax: (704) 385-9122
Email: rbs@ramsayburginsmith.com (www.rbsarch.com)
PUBLICATION OR REUSE OF THESE DRAWINGS
OR ANY PART THEREOF WITHOUT THE
WRITTEN CONSENT OF THE ARCHITECT

FLOOR PLAN

Room Square Footages

106 COURT SQ.
YANCEYVILLE, NC 27379



PLC	SHEET NO.
DATE	A
DESIGN BY	OP
DATE	6
SCALE	